


One Bedroom: The Lantana
696 Square Feet

Independent Living

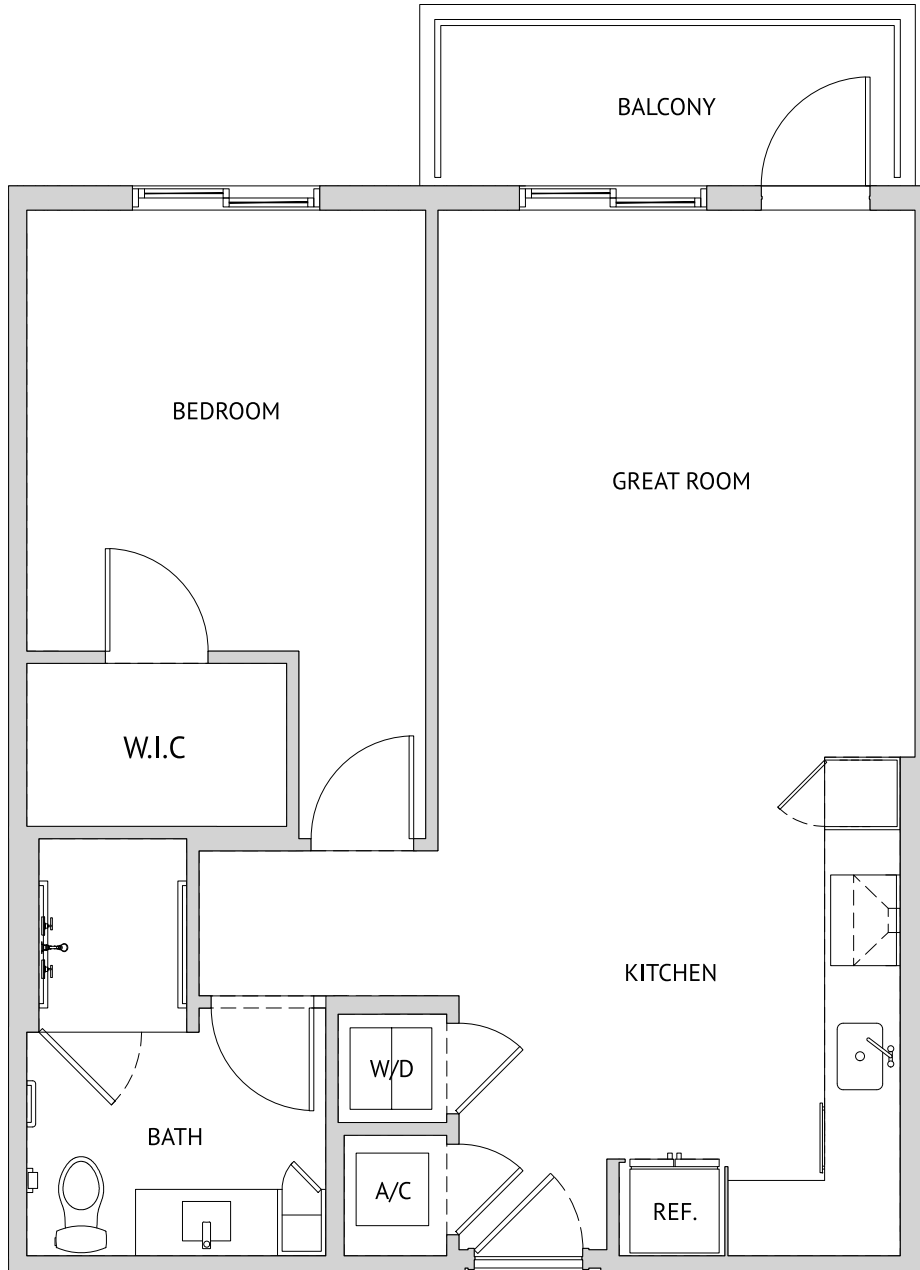

300 Greco Ave, Coral Gables, FL 33146 | Tel: 786-688-6010 | watermarkcoralgables.com


A WATERMARK ÉLAN RETIREMENT COMMUNITY®

Floor plans are not to scale and are shown for comparative purposes only. Actual apartment floor plans may have minor variations.



One Bedroom: The Cocopalms
751 Square Feet

Independent Living

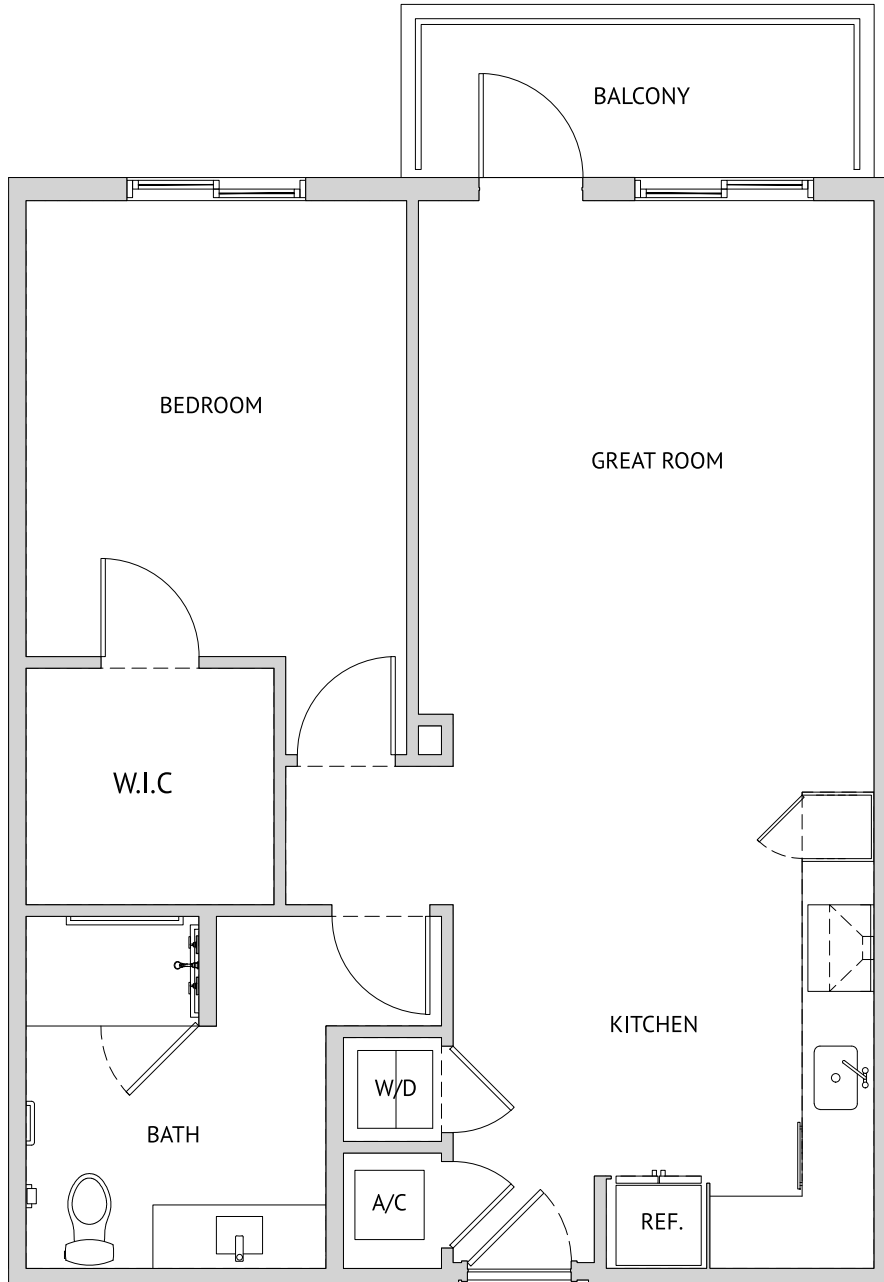

300 Greco Ave, Coral Gables, FL 33146 | Tel: 786-688-6010 | watermarkcoralgables.com


A WATERMARK ÉLAN RETIREMENT COMMUNITY®

Floor plans are not to scale and are shown for comparative purposes only. Actual apartment floor plans may have minor variations.



Two Bedroom: The Beautyberry
907 Square Feet

Independent Living

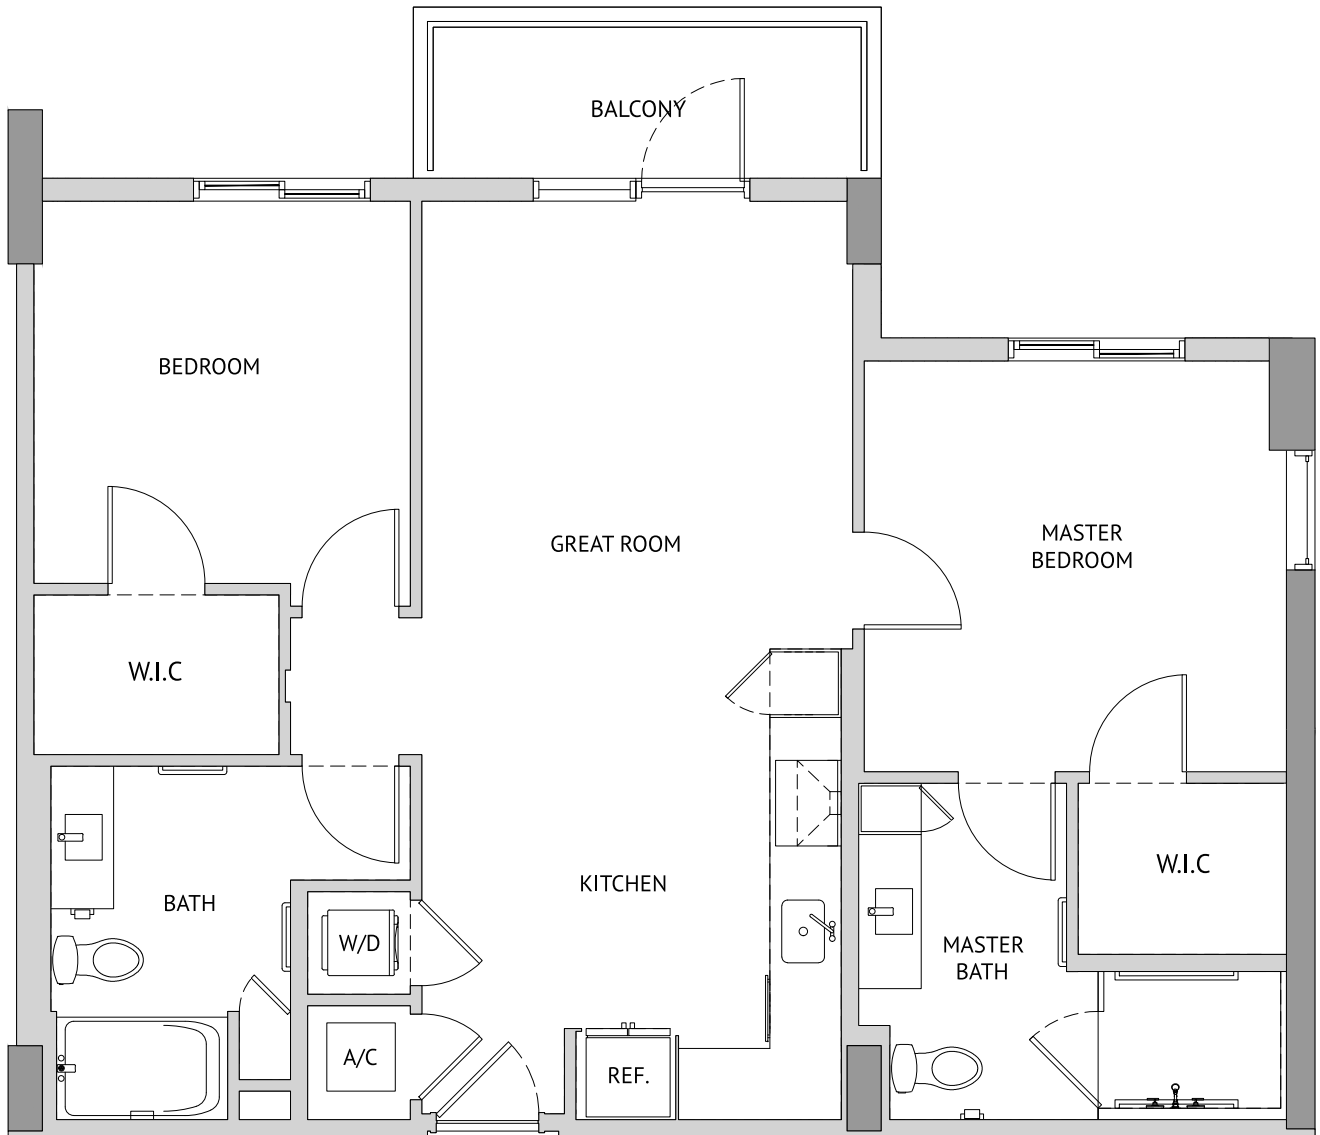

300 Greco Ave, Coral Gables, FL 33146 | Tel: 786-688-6010 | watermarkcoralgables.com

A WATERMARK ÉLAN RETIREMENT COMMUNITY®

Floor plans are not to scale and are shown for comparative purposes only. Actual apartment floor plans may have minor variations.



Two Bedroom: The Buttonwood
1039 Square Feet

Independent Living



300 Greco Ave, Coral Gables, FL 33146 | Tel: 786-688-6010 | watermarkcoralgables.com


A WATERMARK ÉLAN RETIREMENT COMMUNITY®

Floor plans are not to scale and are shown for comparative purposes only. Actual apartment floor plans may have minor variations.



Two Bedroom: The Aster
1227 Square Feet

Independent Living

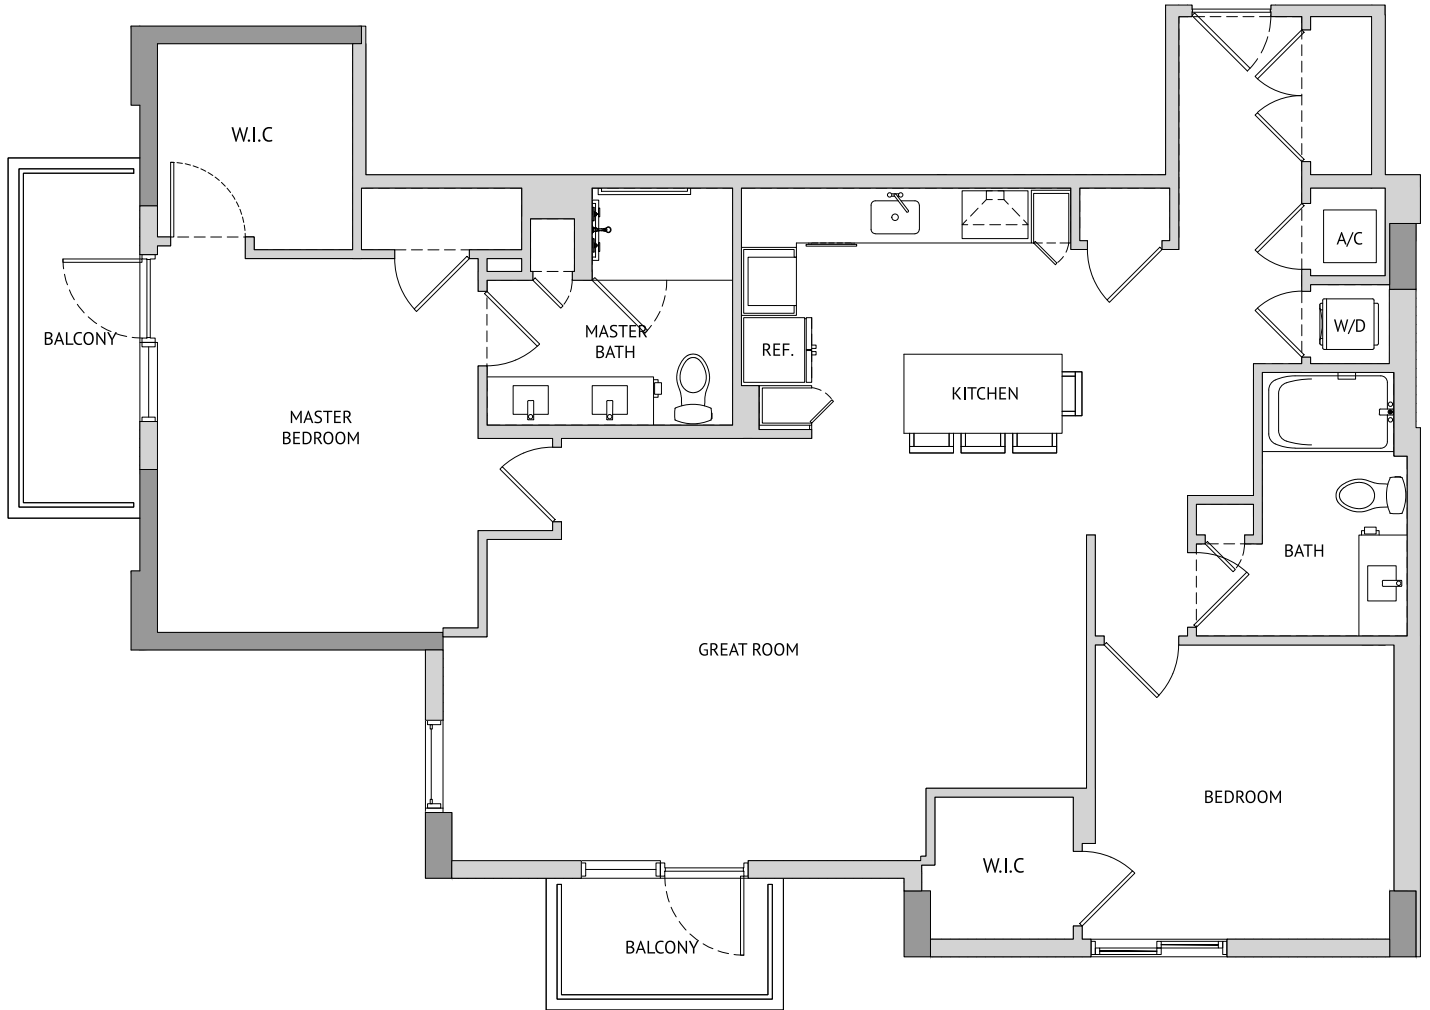

300 Greco Ave, Coral Gables, FL 33146 | Tel: 786-688-6010 | watermarkcoralgables.com

A WATERMARK ÉLAN RETIREMENT COMMUNITY®

Floor plans are not to scale and are shown for comparative purposes only. Actual apartment floor plans may have minor variations.

